



Perspective

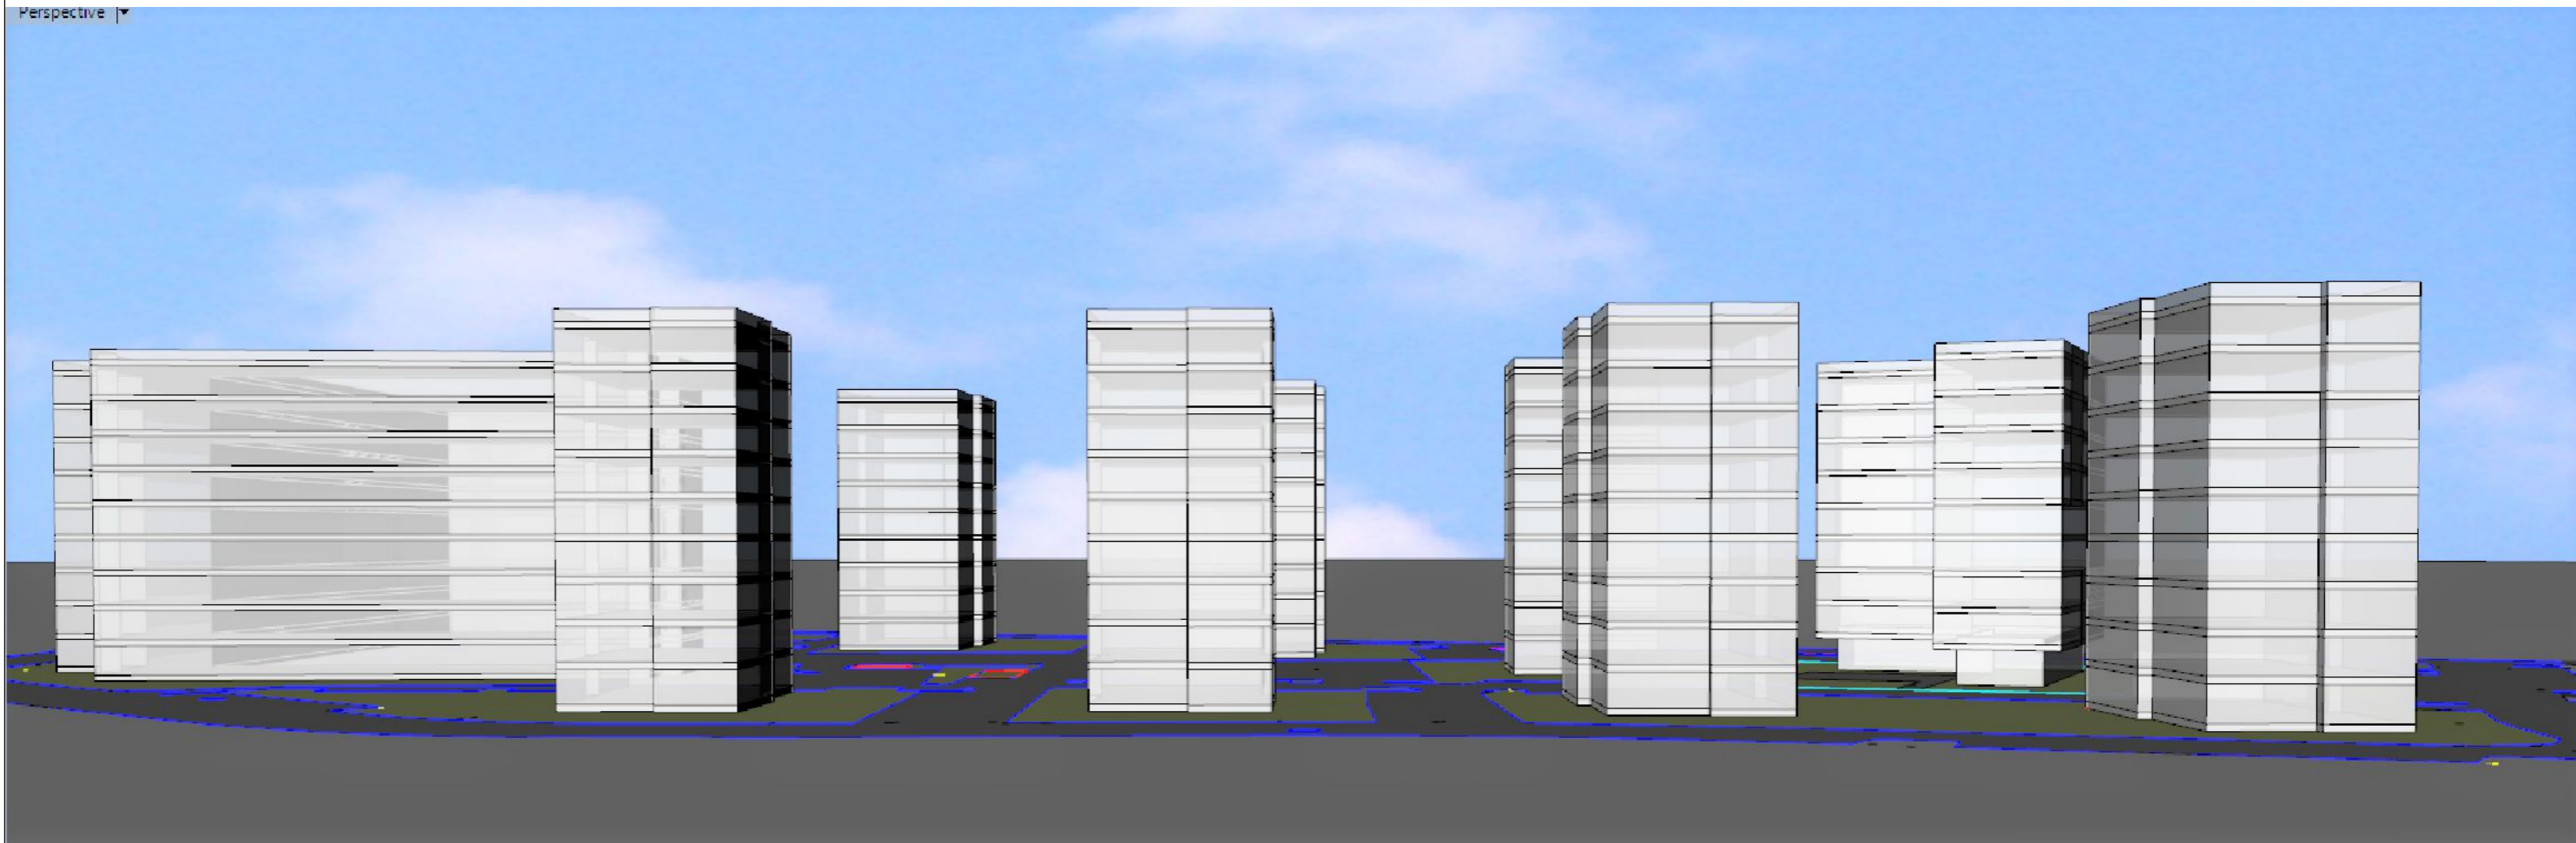


VEDERE DINSPRE STR. MACIESULUI

Perspective

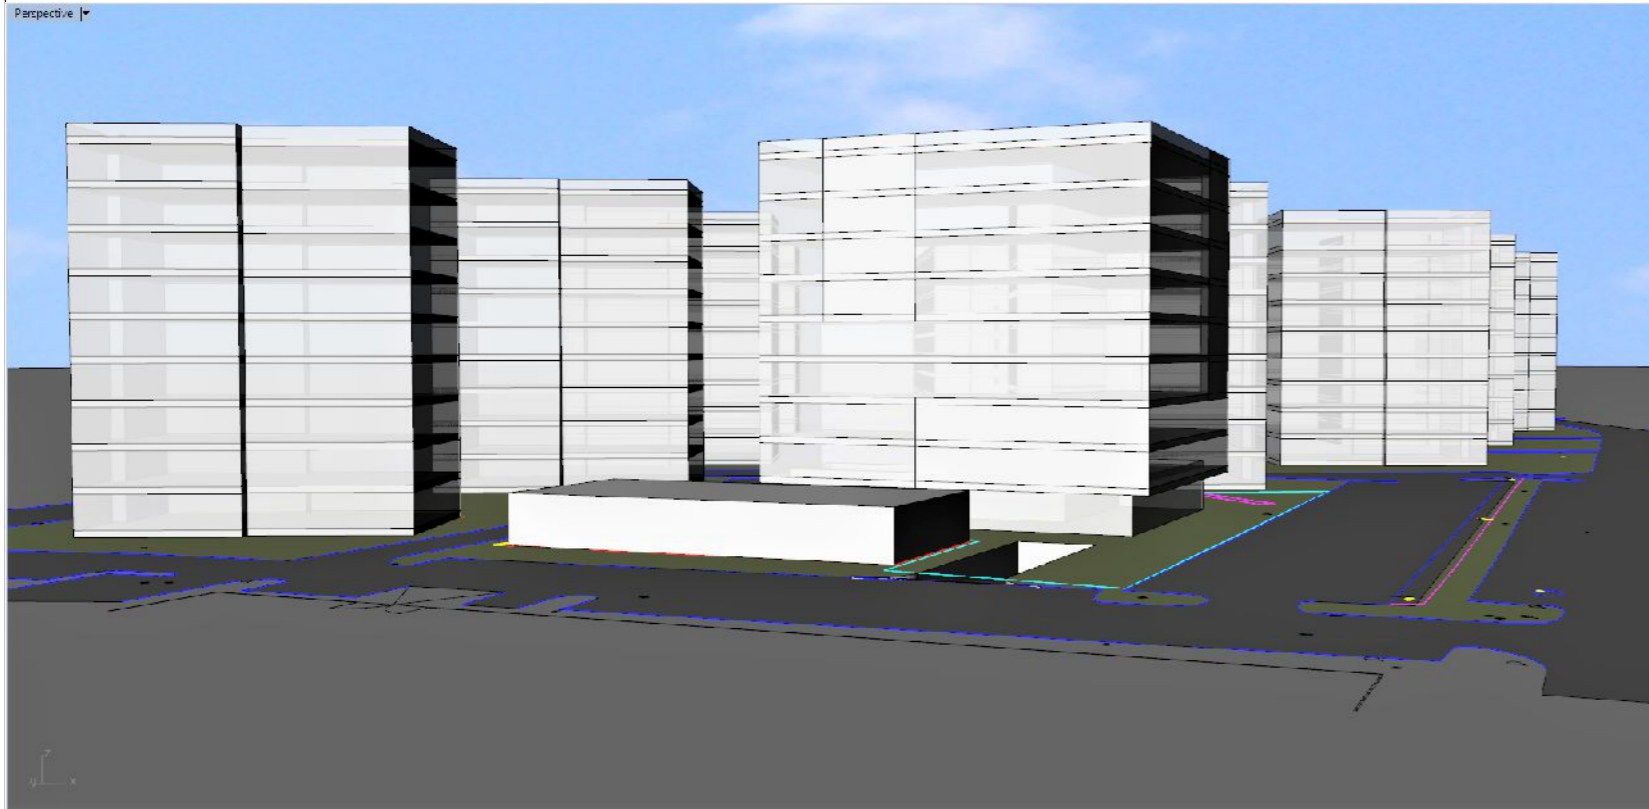

VEDERE DINSPRE STR. ZMEUREI

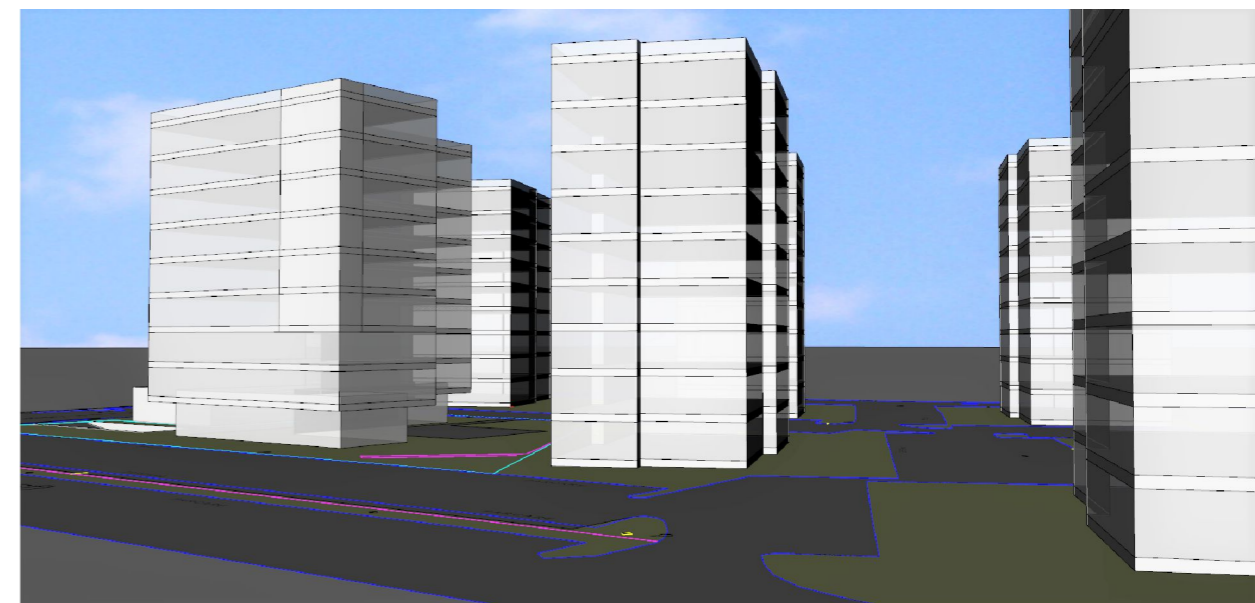

VEDERE DINSPRE STR. JEPILOR



ARHITECTURA  
**CITY LANDMARKS**  
 E-mail: [contact@catalingoea.ro](mailto:contact@catalingoea.ro) Web: [www.catalingoea.ro](http://www.catalingoea.ro)  
 T/F: 0368 881 104 M: 0721 282 908

Sef Proiect: ARH. CATALIN GOEA  
 Proiectat, desenat: ARH. CATALIN GOEA

**P.U.Z. LOCUINTE STR.JEPILOR,  
 MUN.BRASOV**

ADRESA: str. Jepilor, nr. 14A, Mun. Brasov, Jud. Brasov  
 BENEFICIAR: Freise Peter Busso

PROIECT	NR.CL105/2017
DATA	27.02.2017
FAZA	P.U.Z.
SCARA	1:250

**PROPUNERE**

**U09**