

PLAN URBANISTIC ZONAL

CONSTRUIRE CORP C2 - EXTINDERE BIROURI

STR. GH. LAZAR, NR.25

IMOBIL STR. GH. LAZAR NR 25

1.ZONIFICARE FUNCTIONALA

LEGENDA

LIMITE

- LIMITE DE PROPRIETATE
- LIMITA IMPREJMUIRE IMOBIL STR GH. LAZAR, NR.25
- PLAN CADASTRAL 2013



ZONE FUNCTIONALE

- LOCUIRE INDIVIDUALA SI SEMICOLECTIVA
- LIMITA DE PROPRIETATE IMOBIL STR GH. LAZAR, NR.25
- BIROURI, SERVICII
- ALIMENTATIE PUBLICA - COMERT
- CIRCULATII CAROSABILE
- CIRCULATII PIETONALE
- SPATII VERZI AFERENTE CAILOR DE CIRCULATIE


Zona de studiu:	~10.275mp	100%
S locuinte individuale	~ 5.023mp	48.9%
S birouri/servicii	~ 1.466mp	14.3%
S alimentatie publica	~ 38mp	0.4%
S verde	~ 191mp	1.9%
S circ. pieptonale	~ 627mp	6.1%
S circ. carosabile	~ 2.930mp	28.4%



scara 1:2.000

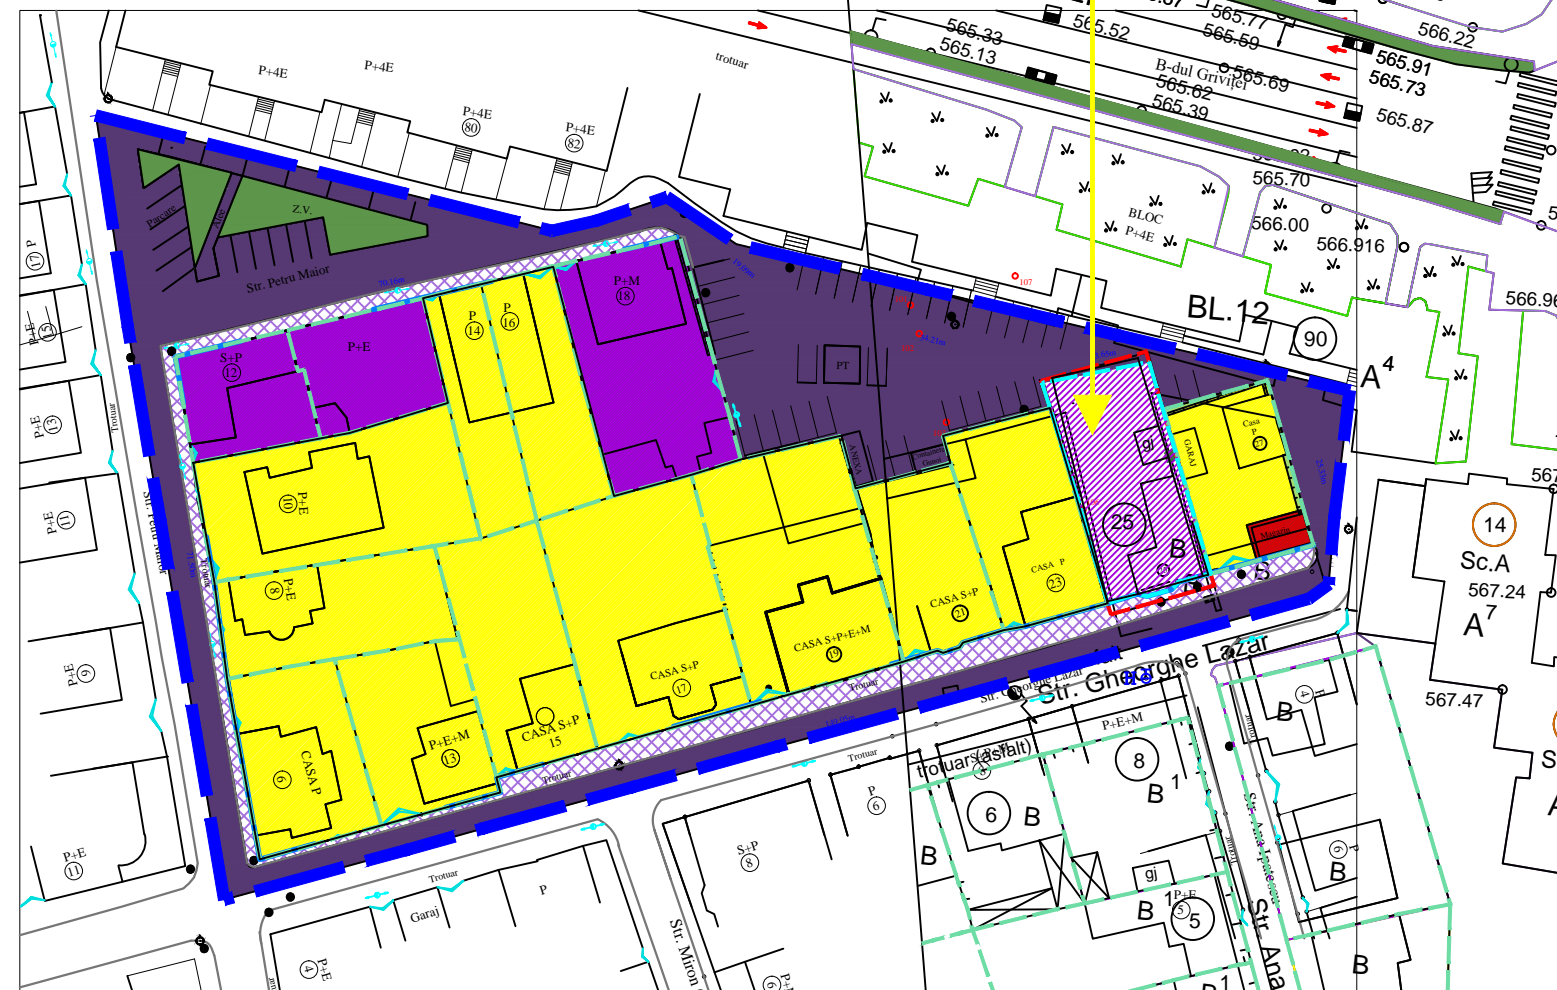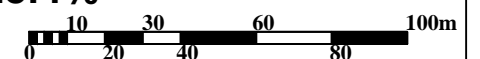

Profil Str. Gh. Lazar, scara 1/100

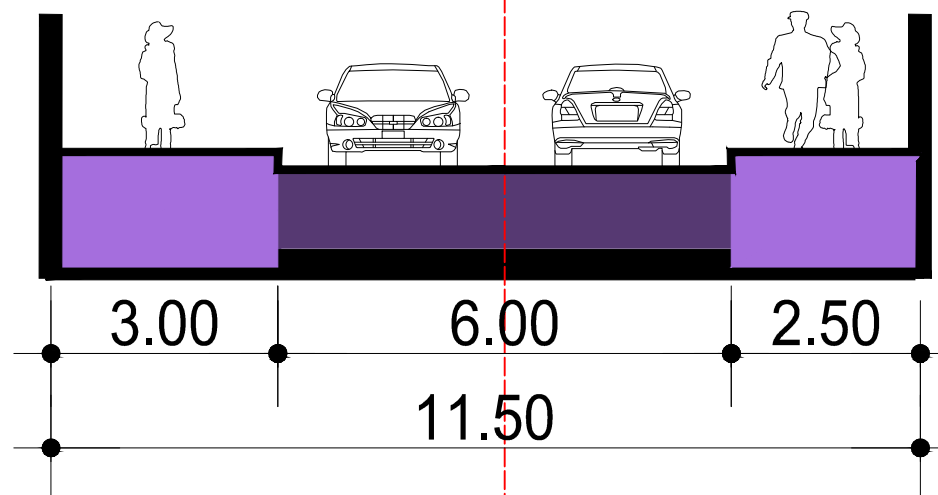

Verificator / Expert	Nume	Semnatura	Cerinta	Referat / Expertiza Nr. / Data	
S.C.Pro Sign DeSign S.R.L. J-40 / 11896 / 2005				Beneficiar: SC DANINA STAR SRL	
Specificatie	Nume	Semnatura	SCARA	Titlu proiect:	Faza:
SEF PROIECT	Urb.SORINA A.TACHE		1:1000	CONSTRUIRE CORP C2 - EXTINDERE BIROURI STR. GH. LAZAR, NR.25	P.U.Z.
PROIECTAT	Urb.SORINA A.TACHE		DATA	Titlu plansa:	Plansa nr.
DESENAT	Urb.SORINA A.TACHE		2017	ZONIFICARE FUNCTIONALA	U 1
				Revizia nr.	Editia nr.
				00	01