


Verificator / expert	Nume	Semnatura	Cerinta	Referat / Expertiza nr. / Data
Sef proiect	arh. UNGVARI DIDONA		Scara : 1/10000	BENEFICIAR : ORBAN MIHAIL pentru SC IOANIM CONSTRUCT SRL TITLU PROIECT : CONSTRUIRE APARTHOTEL str. George Bacovia nr. 28, Brasov, jud. Brasov
Proiectat	arh. UNGVARI DIDONA		Data : 05.2020	Faza : PUD
Desenat	arh. UNGVARI DIDONA			Titlu Planșa : PLAN DE INCADRARE IN ZONA A - 00

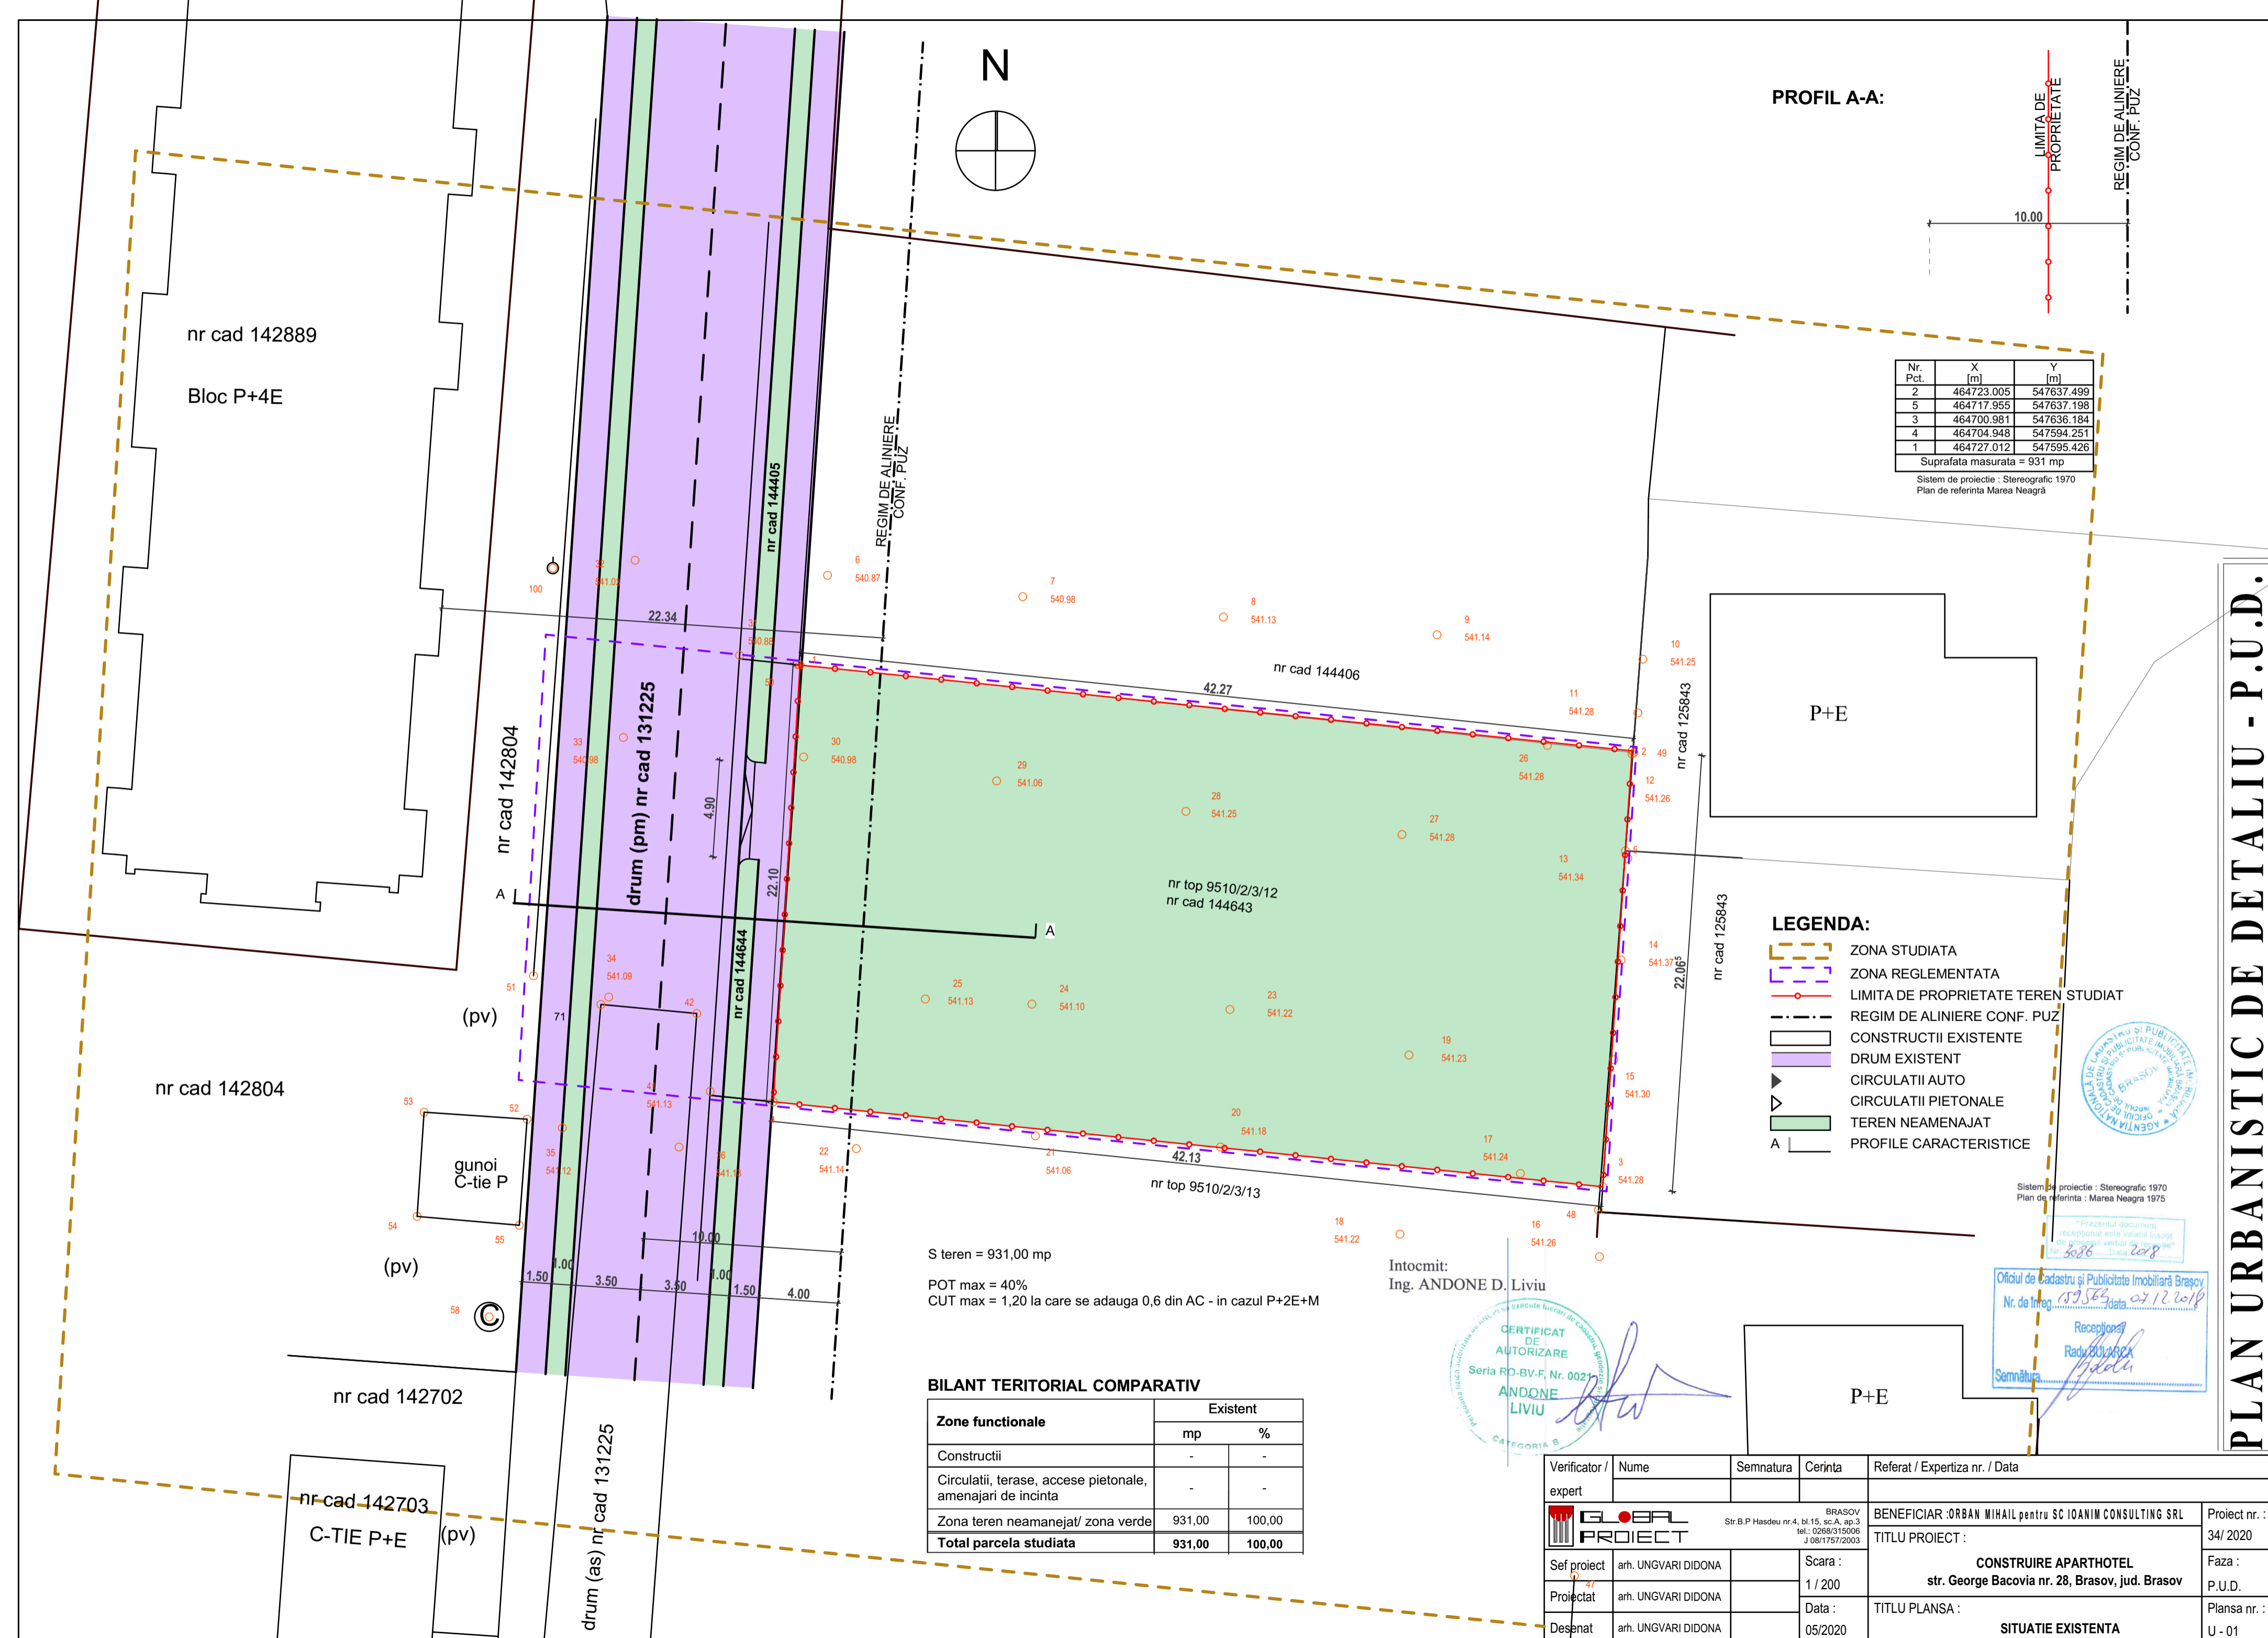

PLAN URBANISTIC DE DETALIU - P.U.D.